


Notes

All levels are relative to each other only and not to OS grid or benchmarks
All measurements taken to finishes existing at date of survey
All openings are structural or estimated structural where architrave is still present
Not all beams are shown
Floor levels assumed locally level
All walls assumed locally orthogonal unless shown otherwise
Door and window detailing is indicative only
Glass balustrading to roof not shown

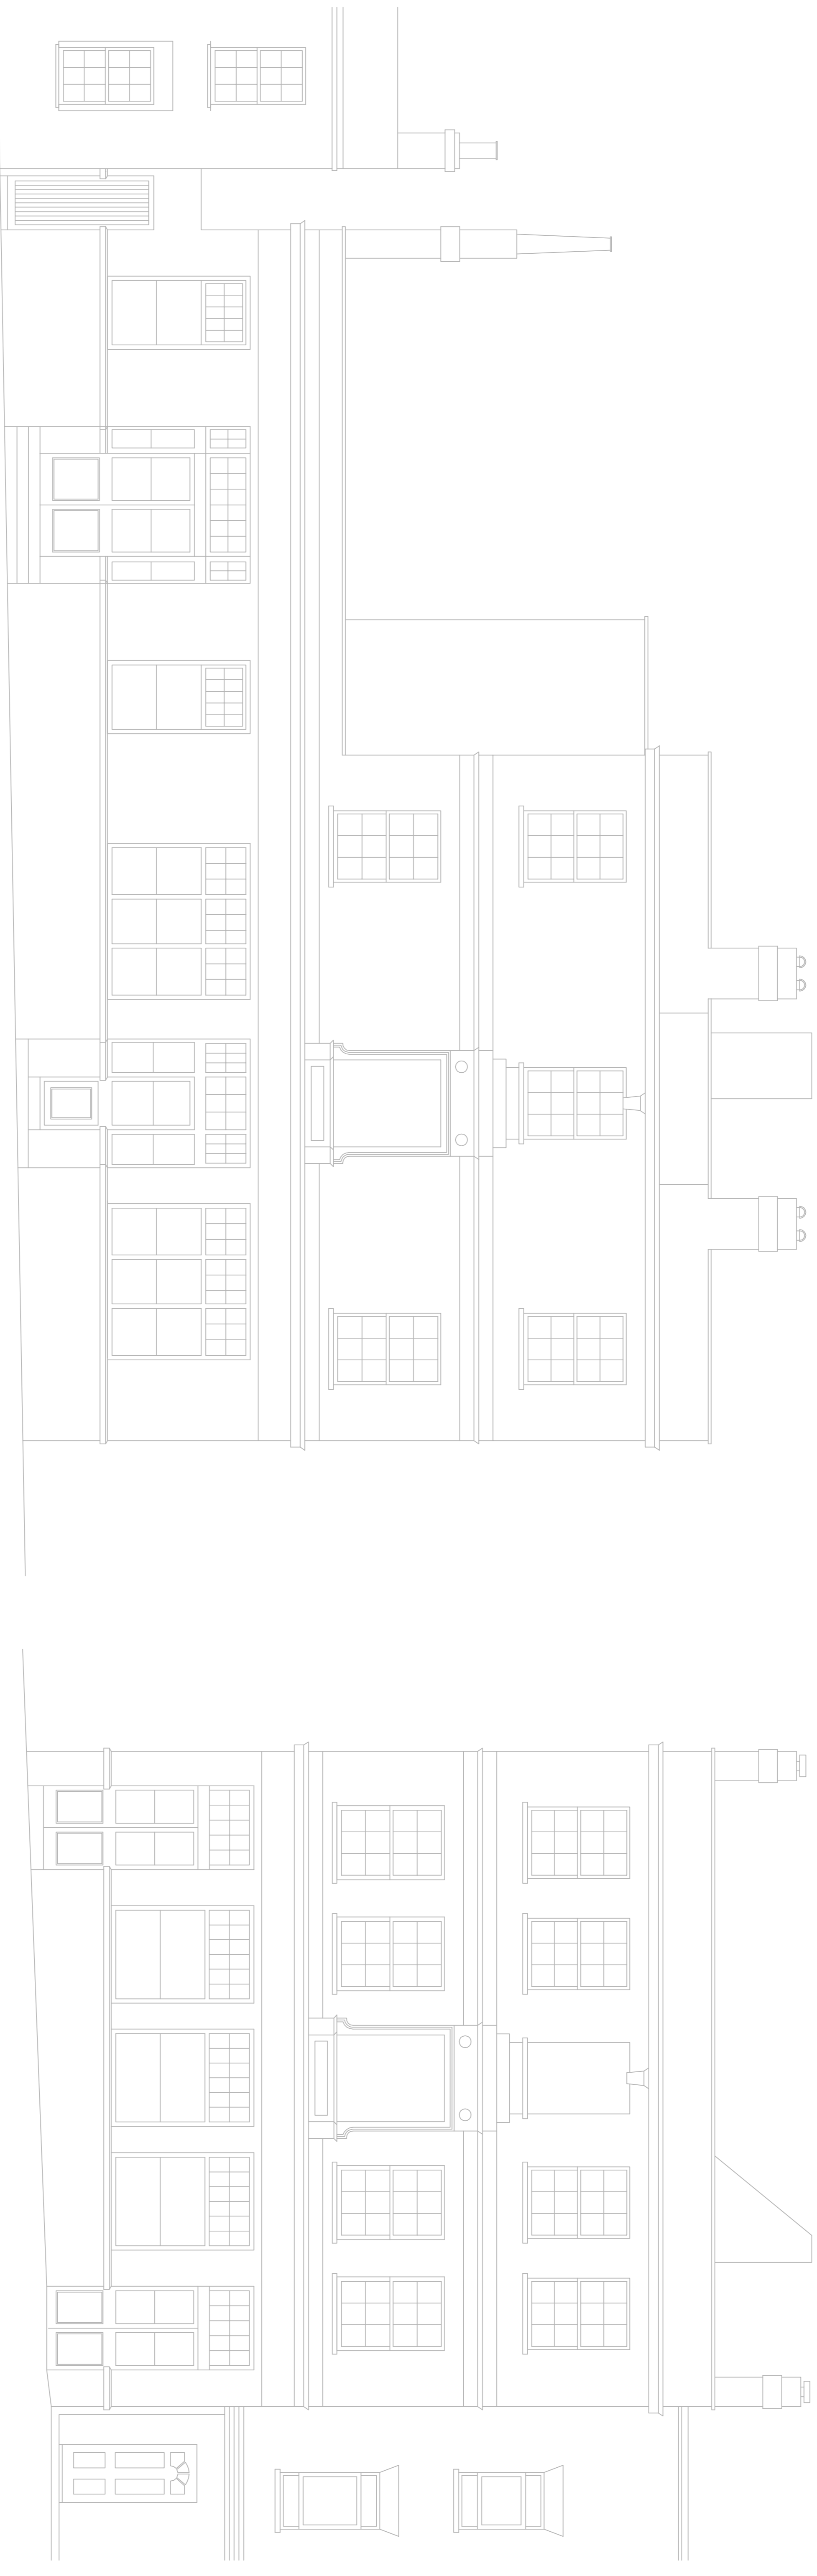


COMBER GROVE ELEVATION

CAMBERWELL NEW ROAD ELEVATION

Revisions

Heron Engineering and Design

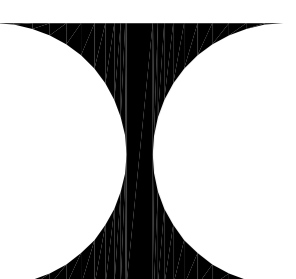

Top Floor Studio
47 Farringdon Road
London EC1M 3JB

T: +44 207 4047731
E: heroneng@heroneng.co.uk

Project 283 Camberwell New Road, SE5

Drawing Title **Elevations**

Revision No.

Client The Perch Studio

Scale 1:50 @ A1

Date Oct '08

Drawing No. **0210.3**